


PLEASE NOTE: Floor plans are provided for the purpose of understanding the layout of a property only. They are not drawn by architects and as such may contain omissions or errors in scale or content.

271 Bundy Road

Main level layout

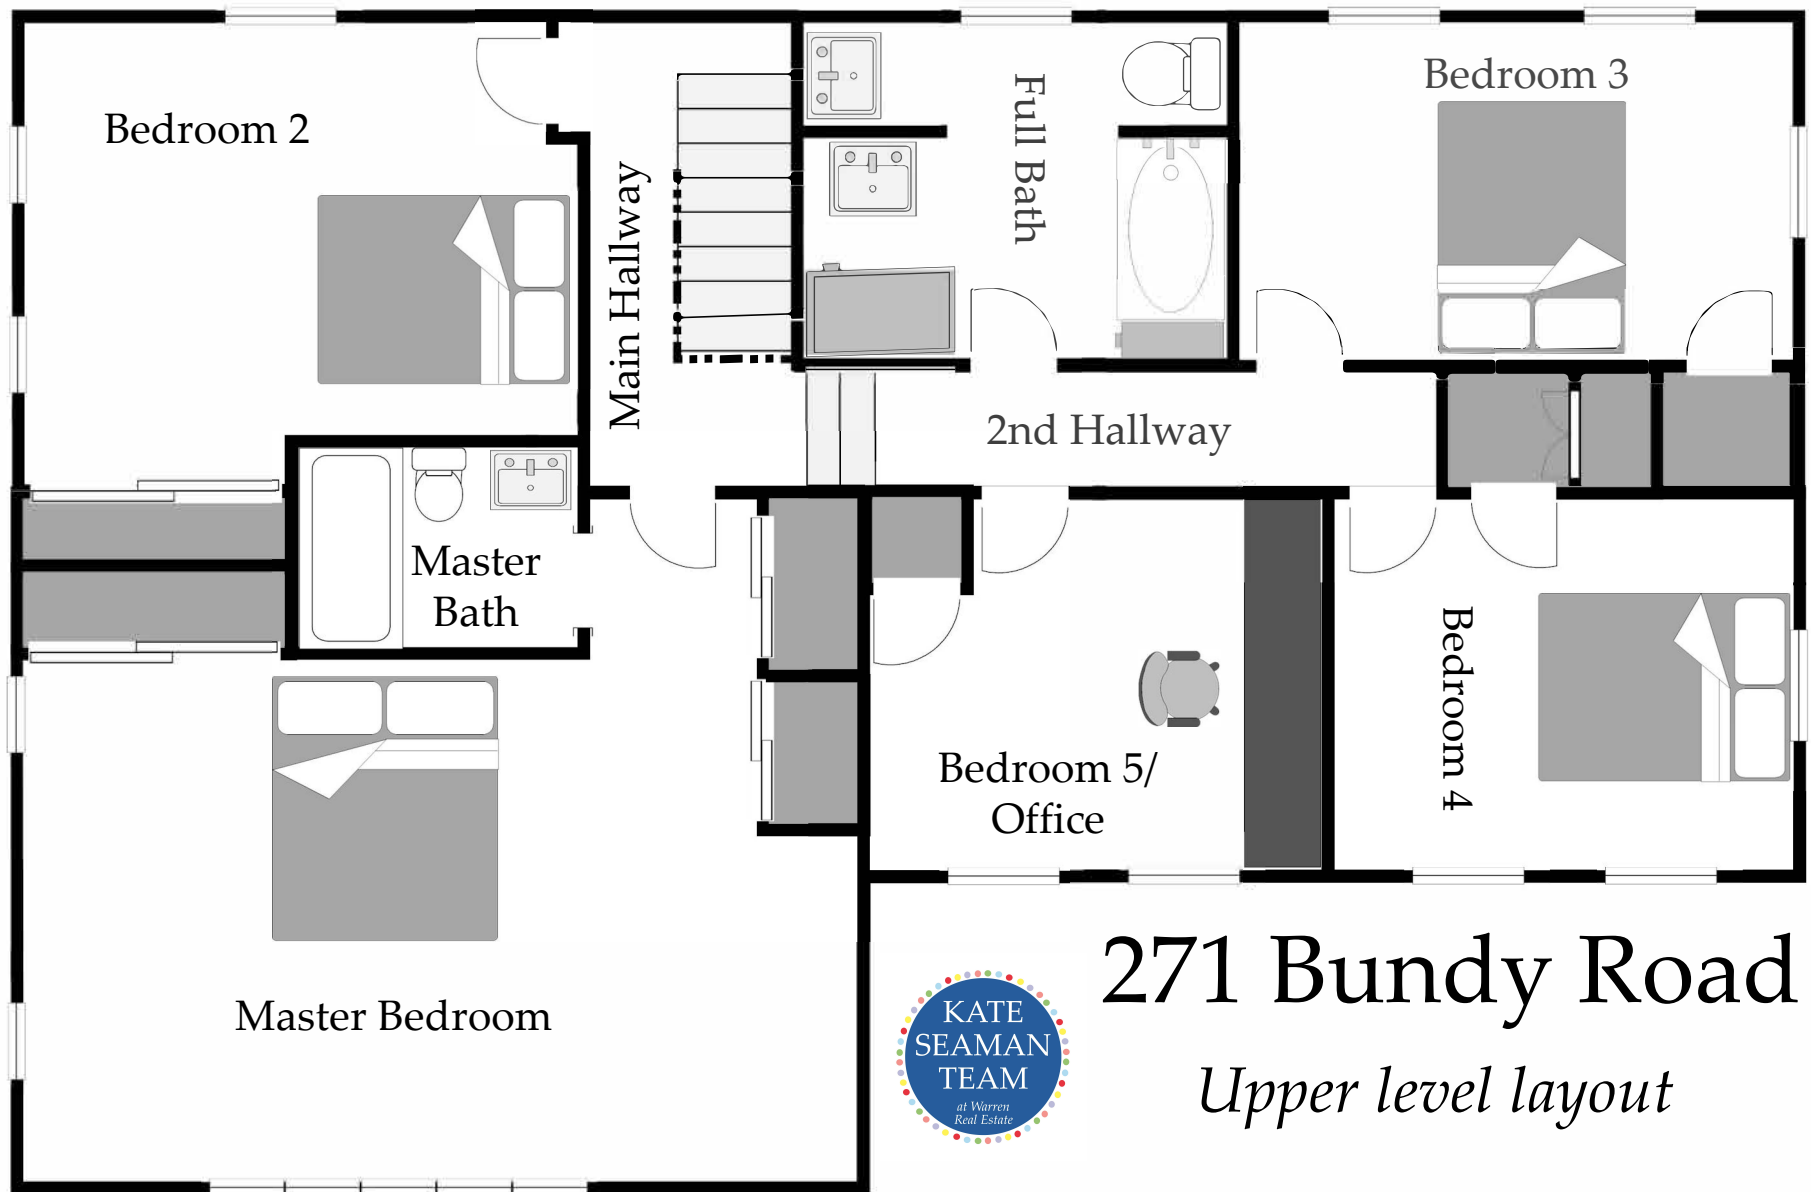

271 Bundy Road


Upper level layout



PLEASE NOTE: Floor plans are provided for the purpose of understanding the layout of a property only. They are not drawn by architects and as such may contain omissions or errors in scale or content.

271 Bundy Road


Carriage House *First Floor Apartment*

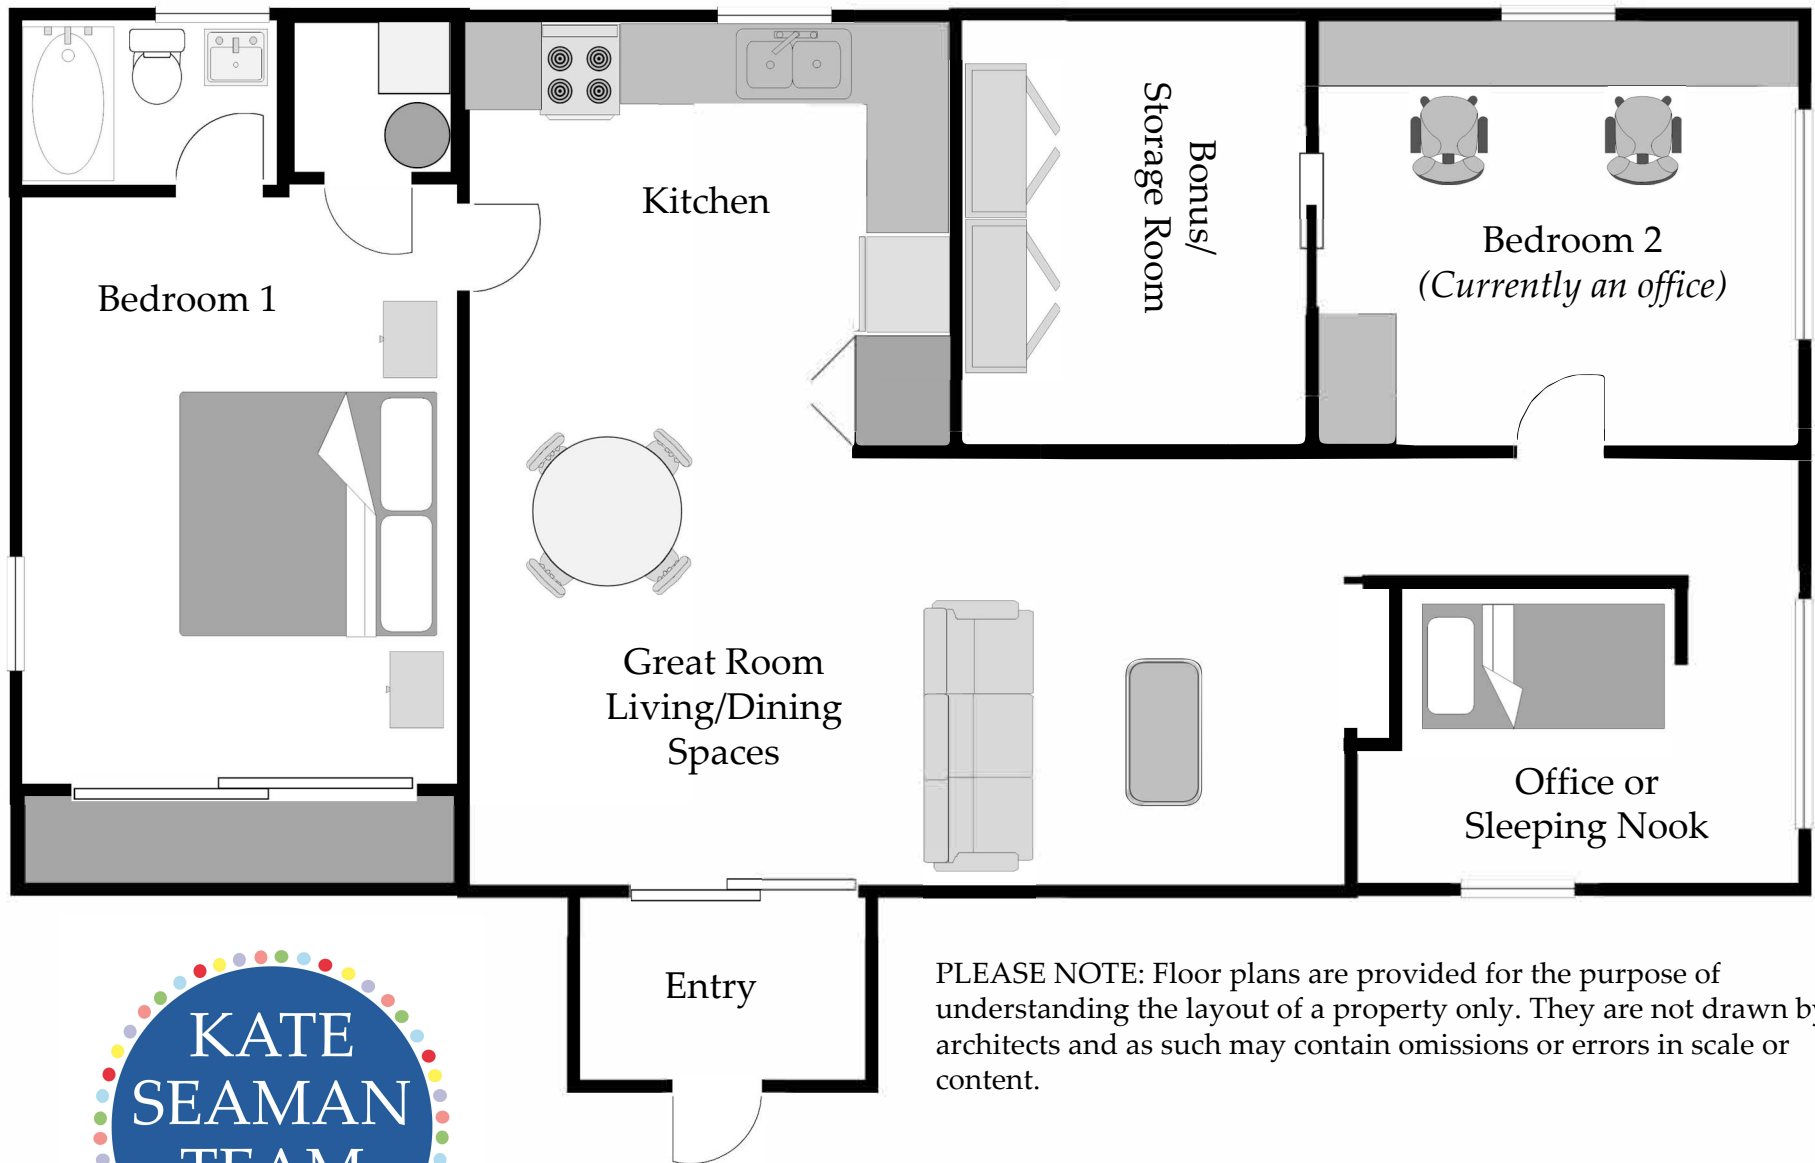

PLEASE NOTE: Floor plans are provided for the purpose of understanding the layout of a property only. They are not drawn by architects and as such may contain omissions or errors in scale or content.

271 Bundy Road

Carriage House *Second floor apartment*

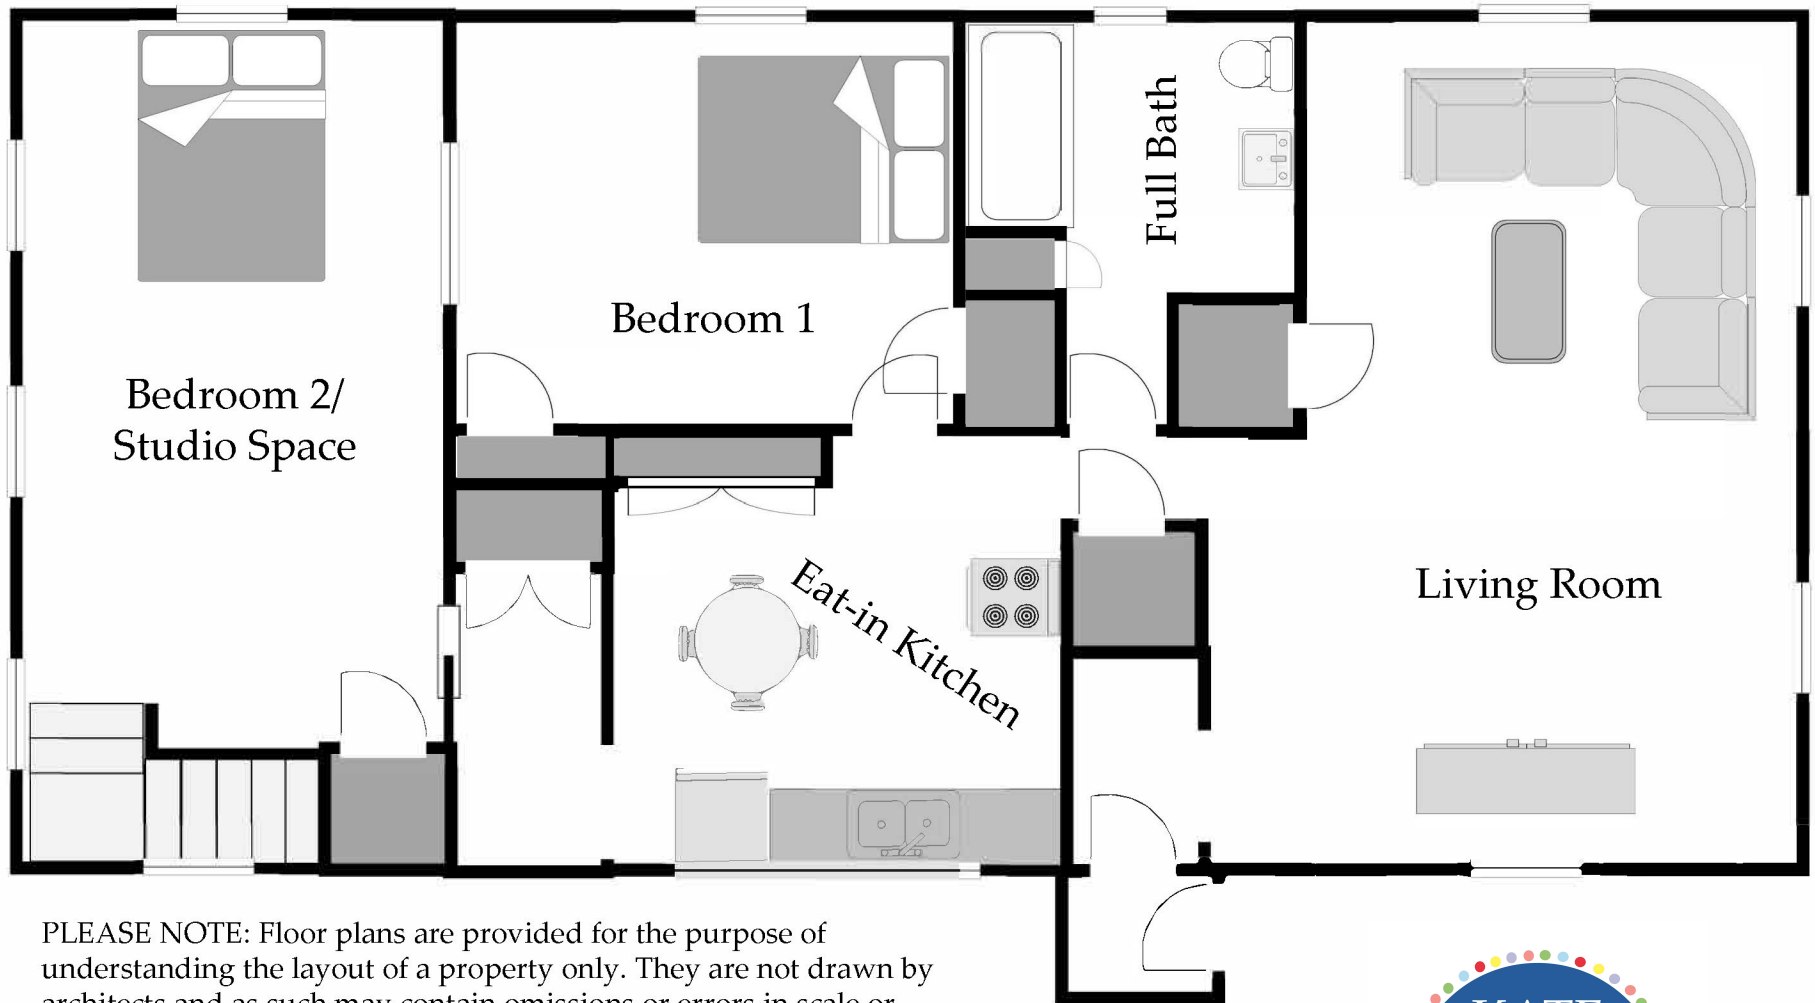

PLEASE NOTE: Floor plans are provided for the purpose of understanding the layout of a property only. They are not drawn by architects and as such may contain omissions or errors in scale or content.

